



KEY PLAN

 

CONSULTING ENGINEER

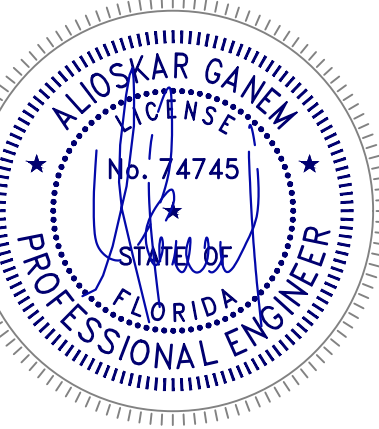

ALIOSKAR GANEM P.E.  
FL. LIC. No. 74745

PROJECT NAME:

NEW 2 STORY RESIDENCE

PROJECT ADDRESS:  
FOLIO: 5042-16-00-0040  
VACANT LOT  
1200 SW 15th AVENUE  
FORT LAUDERDALE  
FL, 33312



REVISIONS DATE

REVISIONS	DATE


Project No:  
Scale: AS NOTED  
Date: 7-9-2020  
Drawn: GCE  
Checked: A.G.  
CAD File:

Drawing Title:


**A-1**

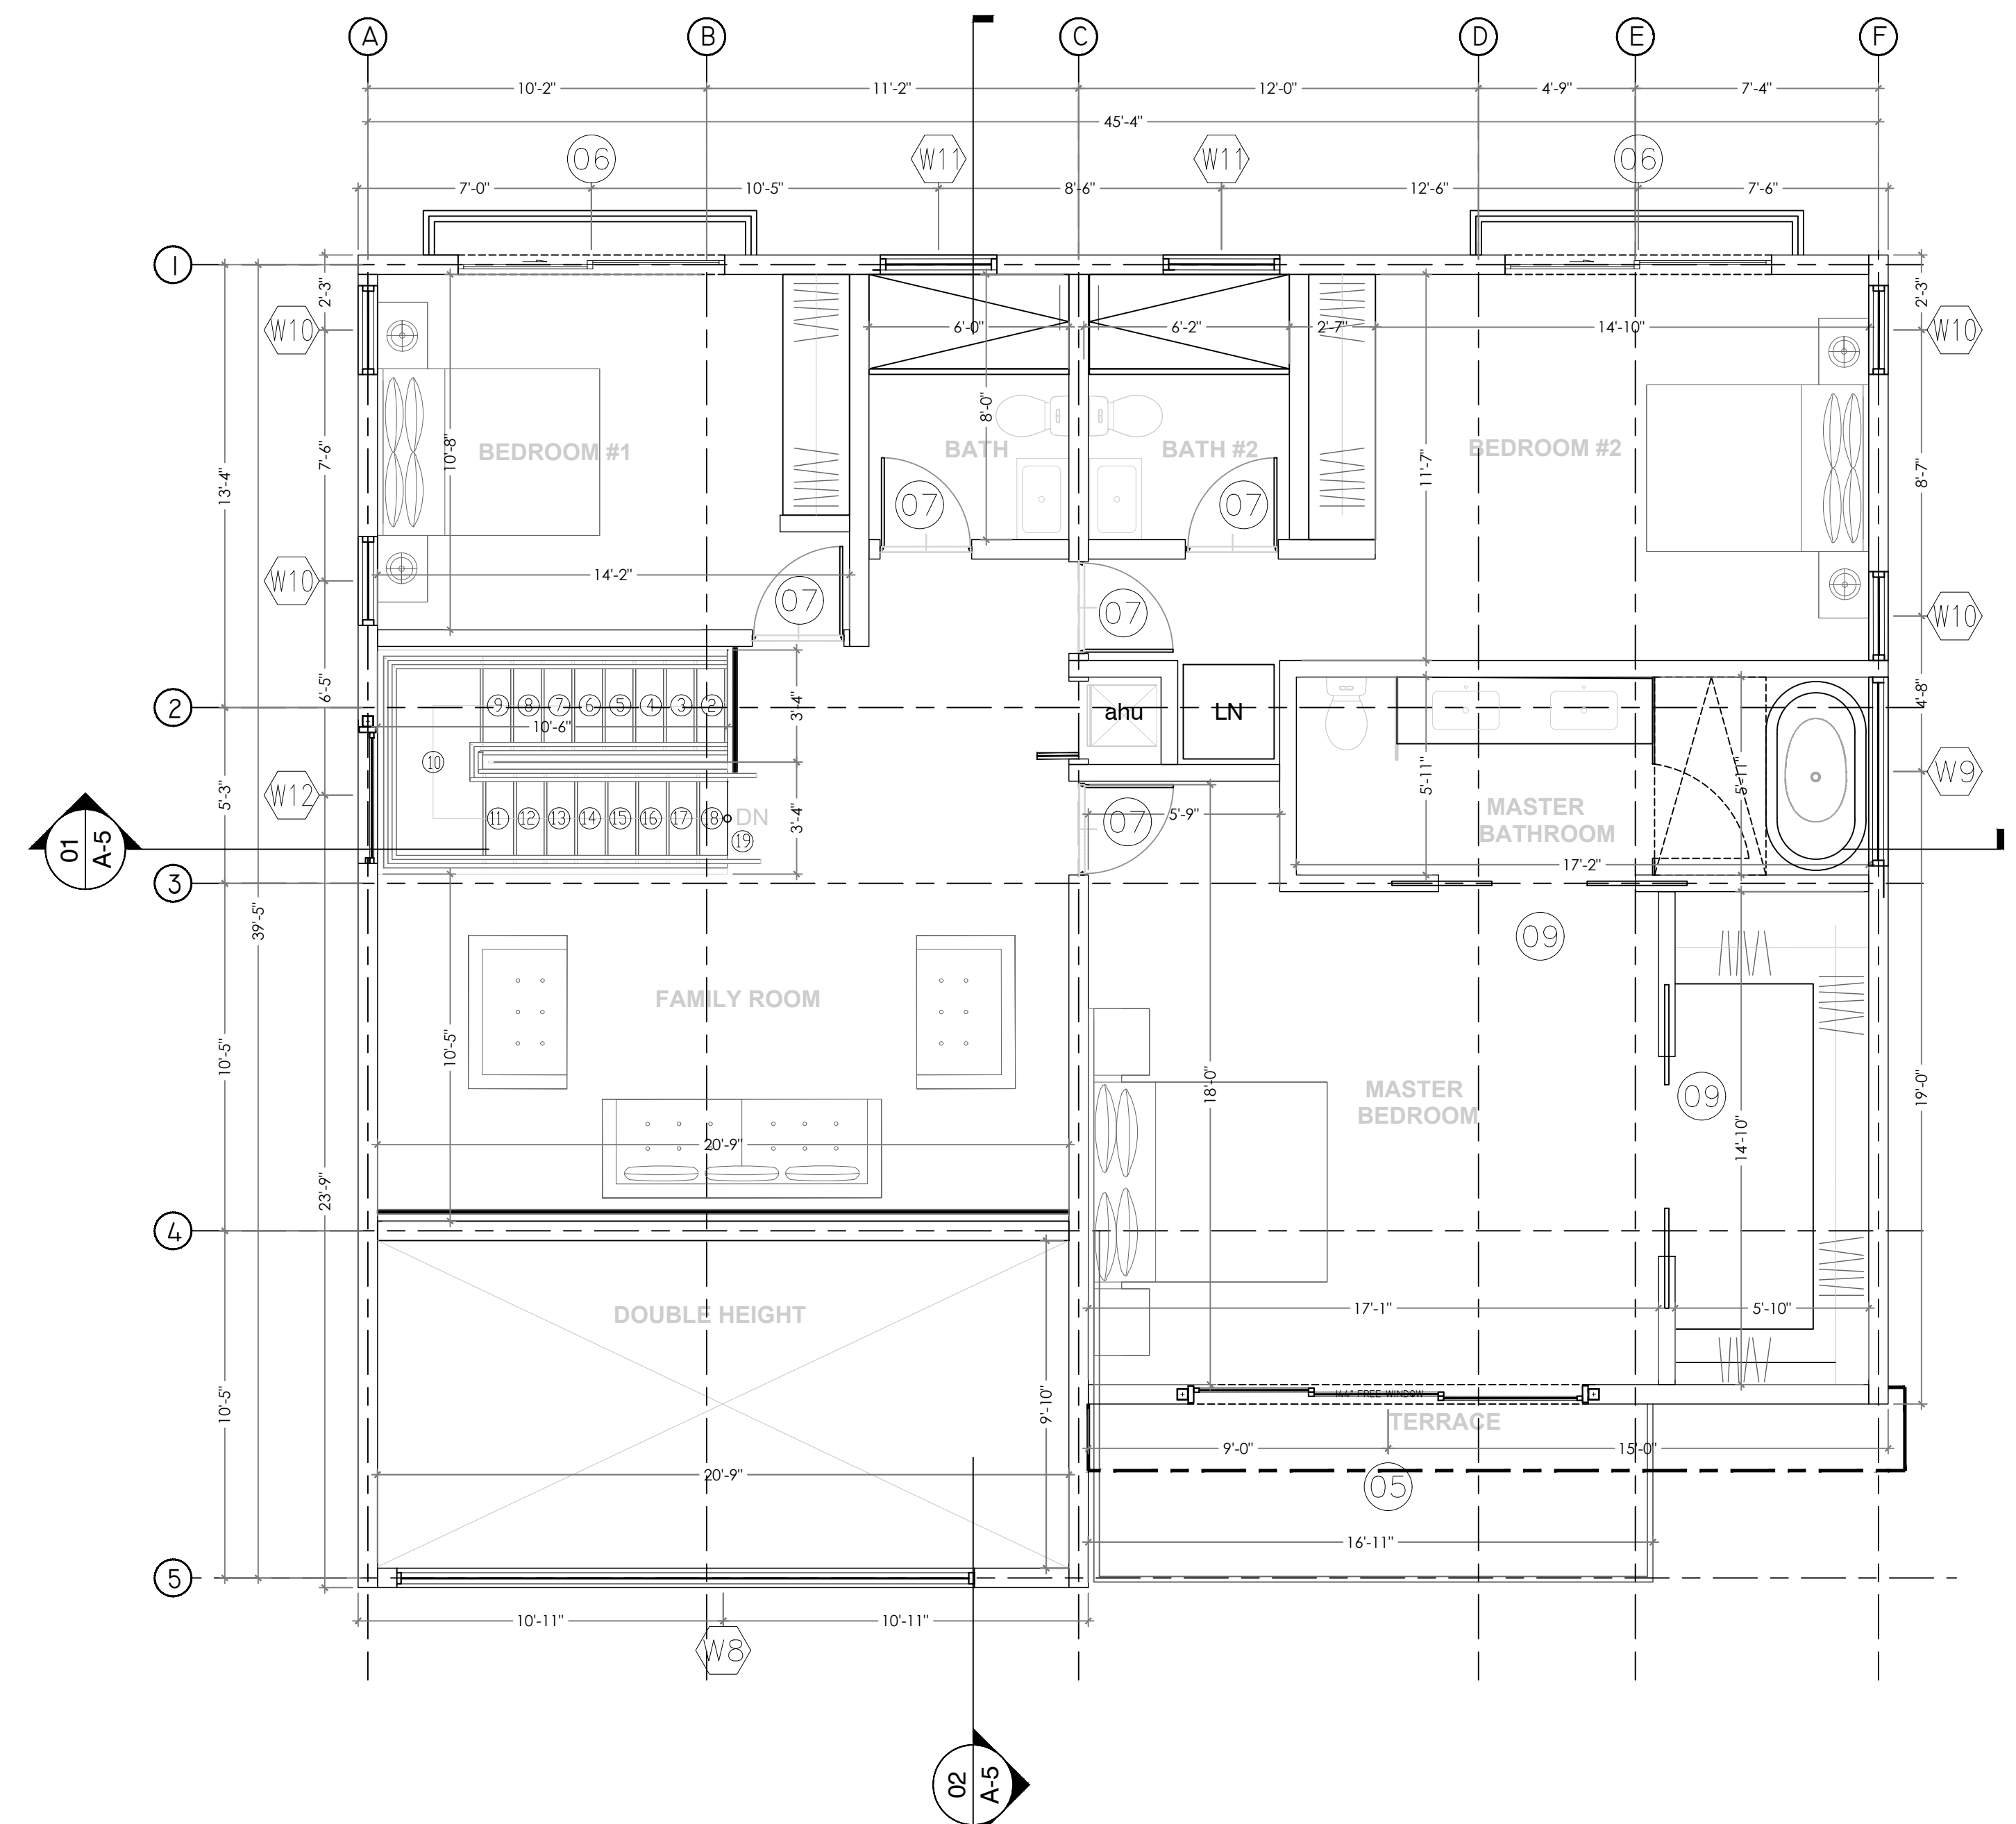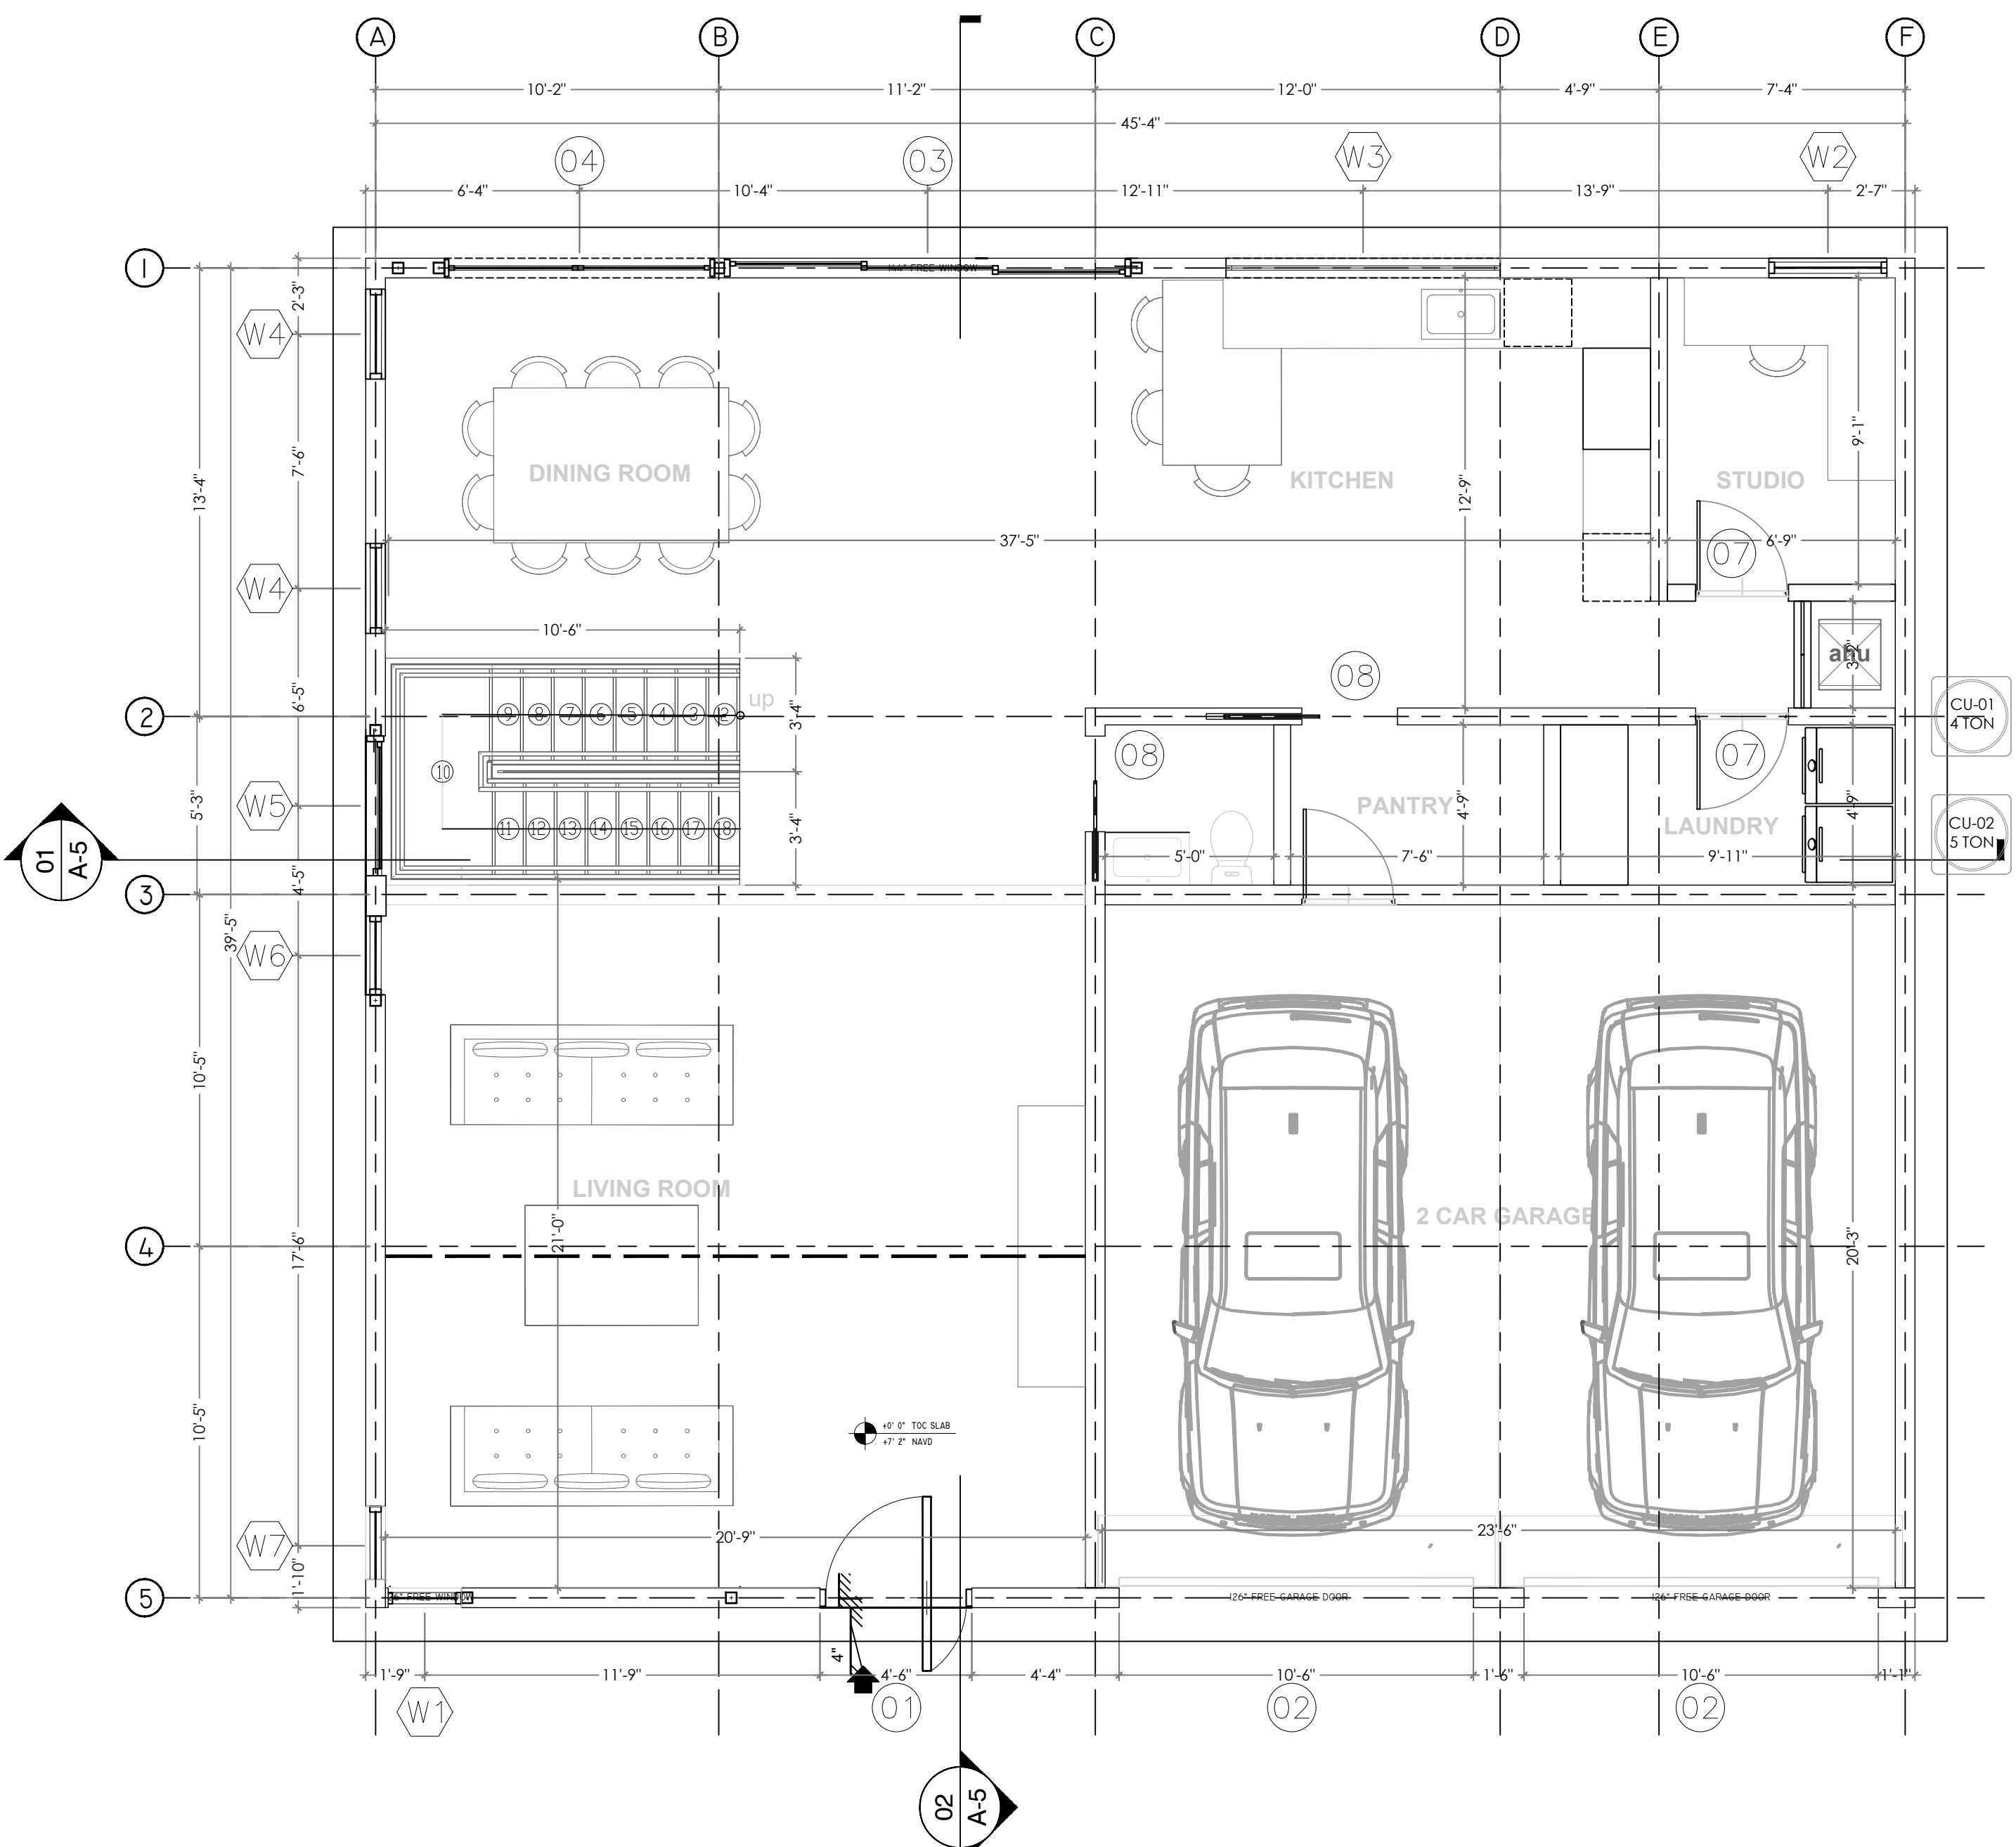

KEY PLAN

 

CONSULTING ENGINEER

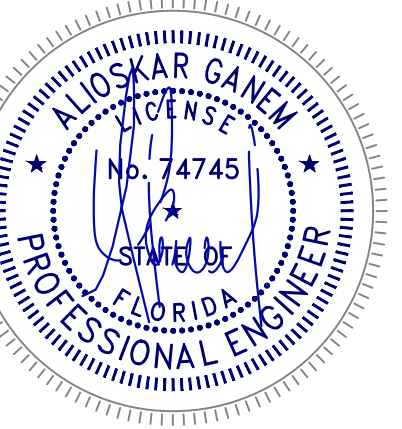

ALIOSKAR GANEM P.E.  
 FL. LIC. No. 74745

PROJECT NAME:

NEW 2 STORY RESIDENCE

PROJECT ADDRESS:  
 FOLIO: 5042-16-00-0040  
 VACANT LOT  
 1200 SW 15th AVENUE  
 FORT LAUDERDALE  
 FL, 33312

REVISIONS      DATE

REVISIONS	DATE


Project No:  
 Scale: AS NOTED  
 Date: 7-9-2020  
 Drawn: GCE  
 Checked: A.G.  
 CAD File:

Drawing Title:

**A-3**



02 PROPOSED WEST ELEVATION  
 SCALE 1/4" = 1' - 0"

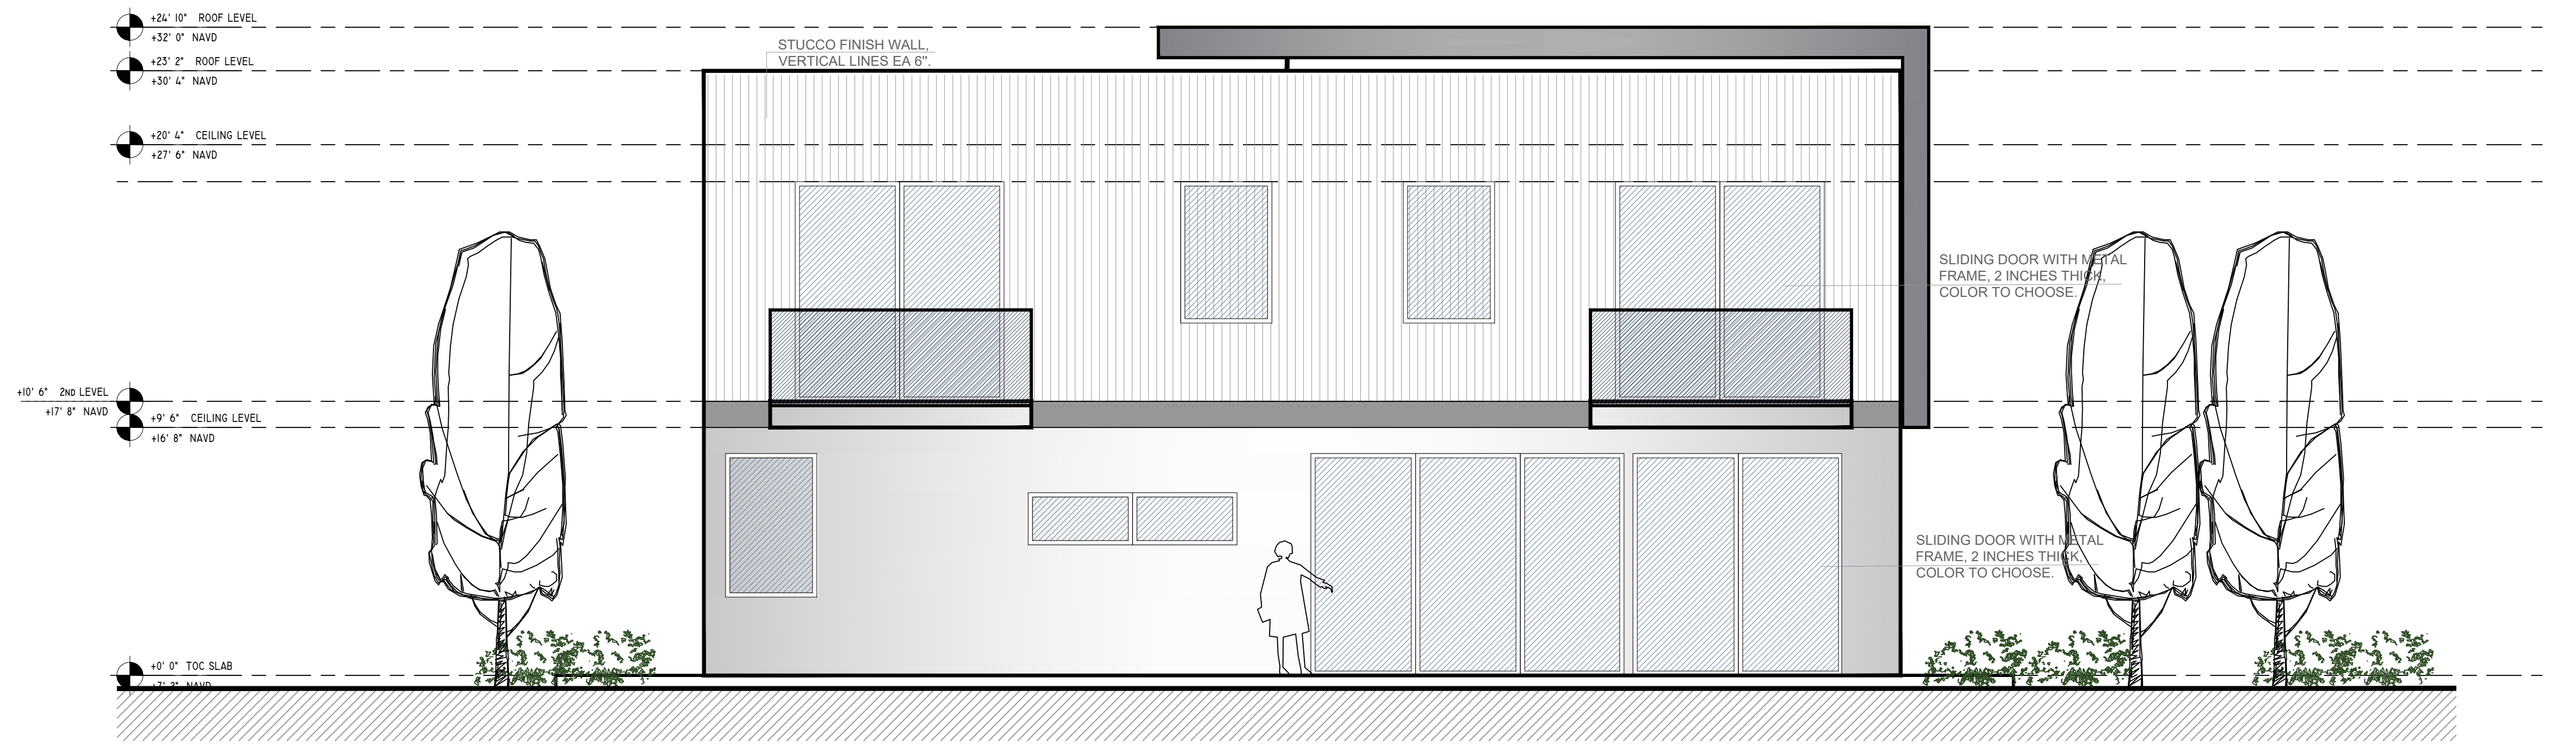

01 PROPOSED EAST ELEVATION  
 SCALE 1/4" = 1' - 0"